



CHEPSTOW ROAD LOOKING EAST TOWARDS RUTHVEN ROAD JUNCTION



MORPETH ROAD LOOKING SOUTH TOWARDS GATED ENTRANCE (BEHIND WHITE CAR)




MORPETH ROAD GATED ACCESS



LOOKING THROUGH GATE ON MORPETH ROAD GATED ACCESS



WALLINGFORD ROAD LOOKING WEST

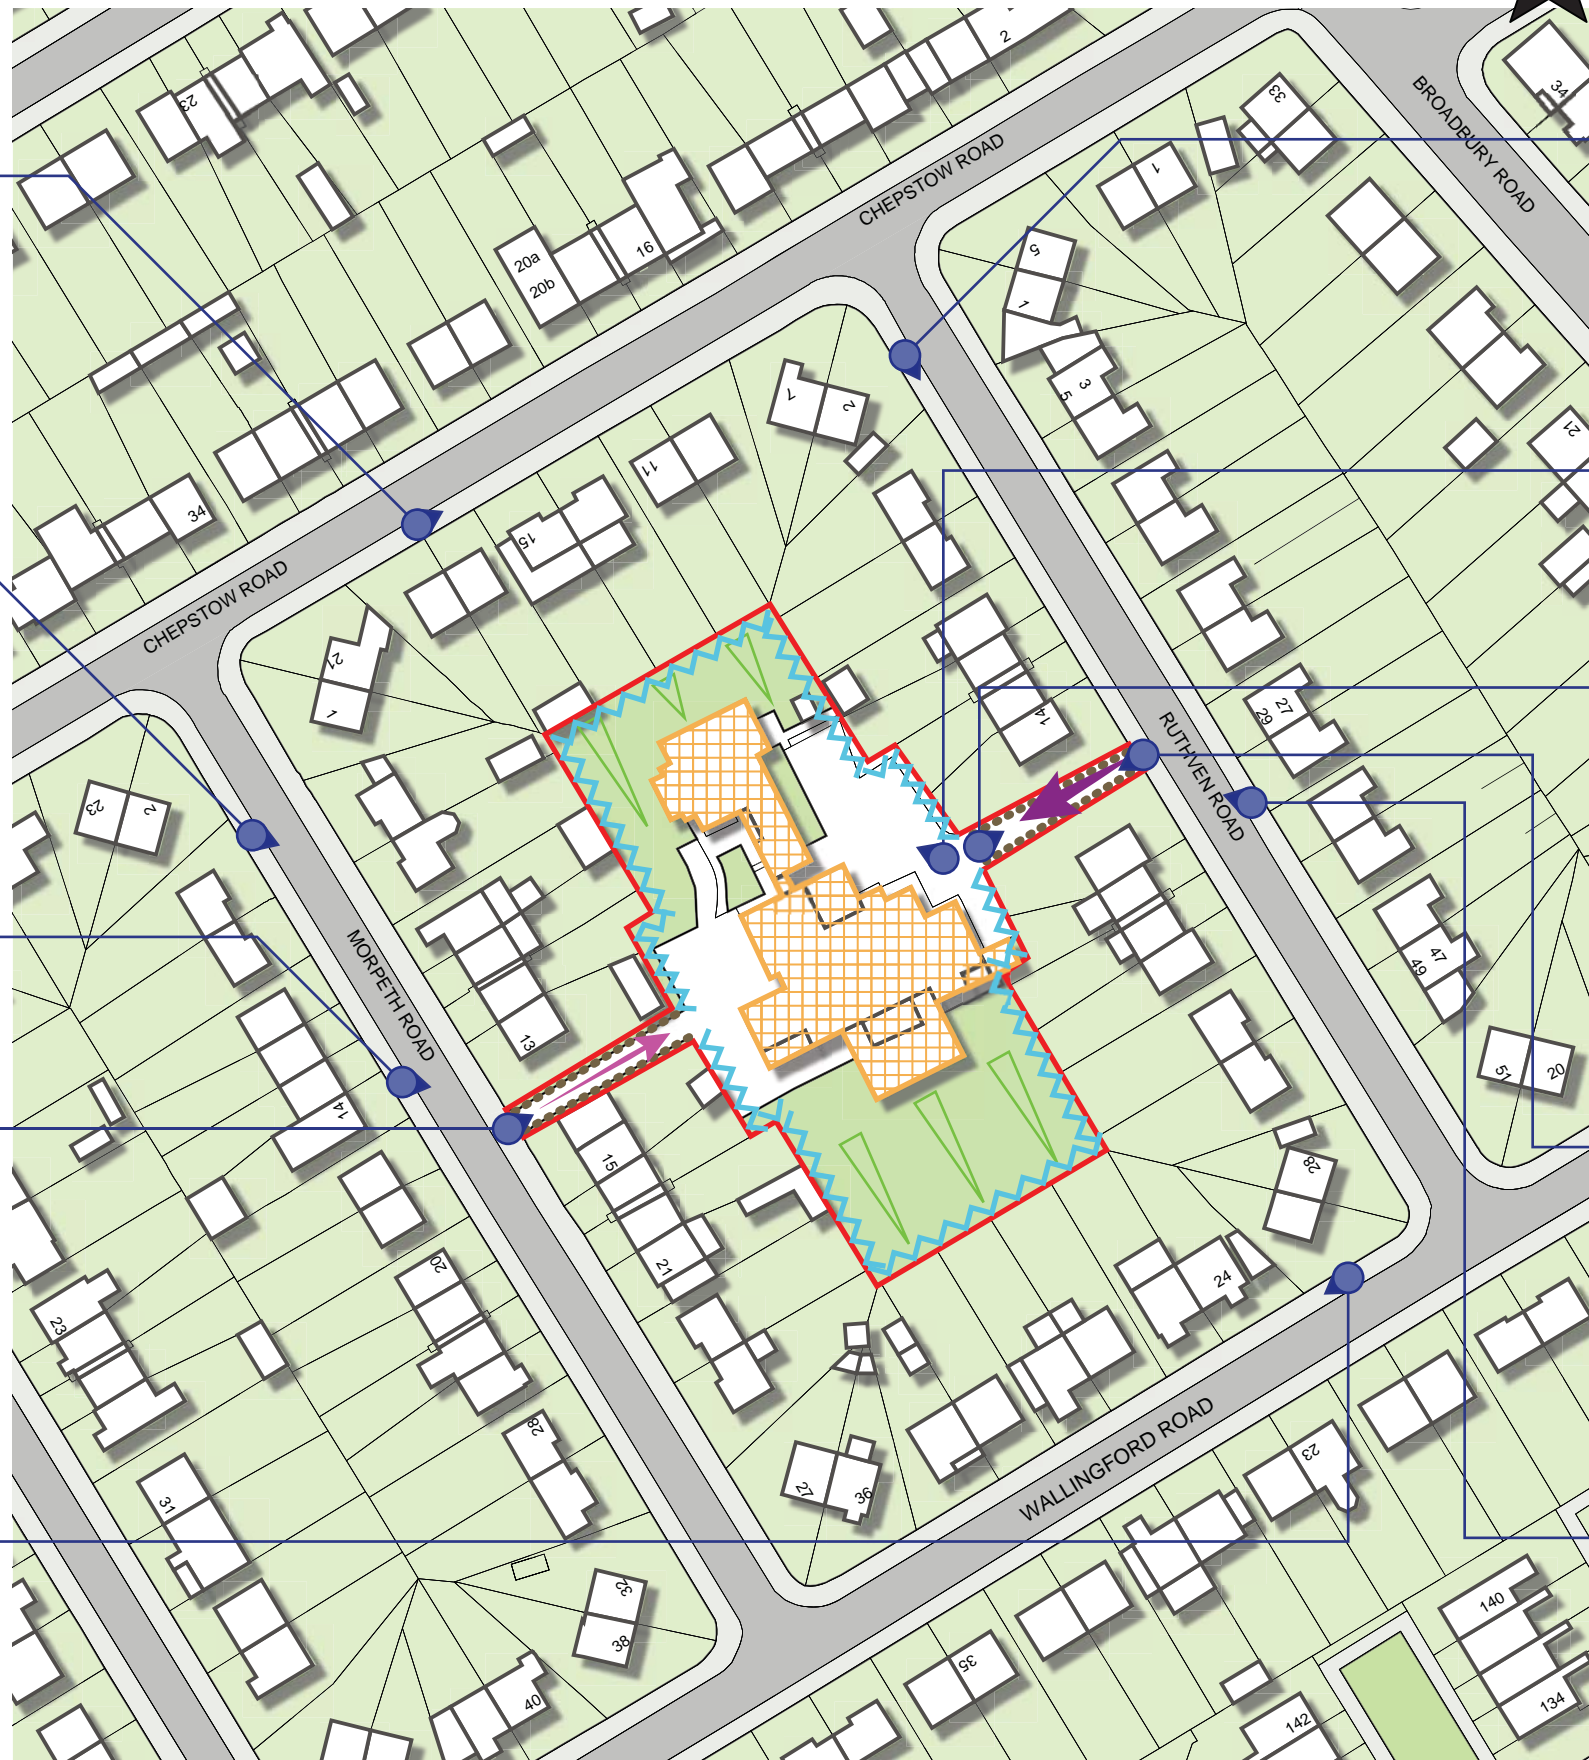

RUTHVEN ROAD LOOKING SOUTH



DAY CENTRE AND WORKSHOPS



LOOKING ALONG MAIN ENTRANCE TOWARDS RUTHVEN ROAD



RUTHVEN ROAD MAIN ACCESS LOOKING INTO SITE



RUTHVEN ROAD ENTRANCE LOOKING NORTH-WEST

- LEGEND
- SITE BOUNDARY
  - EXISTING SINGLE STOREY DAY CENTRE / WORKSHOPS
  - GATED NARROW ENTRANCE
  - MAIN VEHICLE ENTRANCE
  - GENTLE SLOPE ACROSS SITE RUNNING NORTH-WEST TO SOUTH-EAST (LOWEST POINT)
  - FENCING / SECURE BOUNDARIES
  - REAR BOUNDARIES ONTO SITE

**SLR**

3RD FLOOR  
THE BREW HOUSE  
JACOB STREET  
BRISTOL, BS2 0EQ  
T: 01179 064280  
www.slrconsulting.com

THE HAVEN, KNOWLE WEST

SITE ANALYSIS PLAN

416.03662.00007.29.001.0

Scale 1:1000@A3	Date JULY 2018
--------------------	-------------------